


ST. JOHN THE BAPTIST GREEK ORTHODOX




Exterior Lighting Concept



View from Southwest

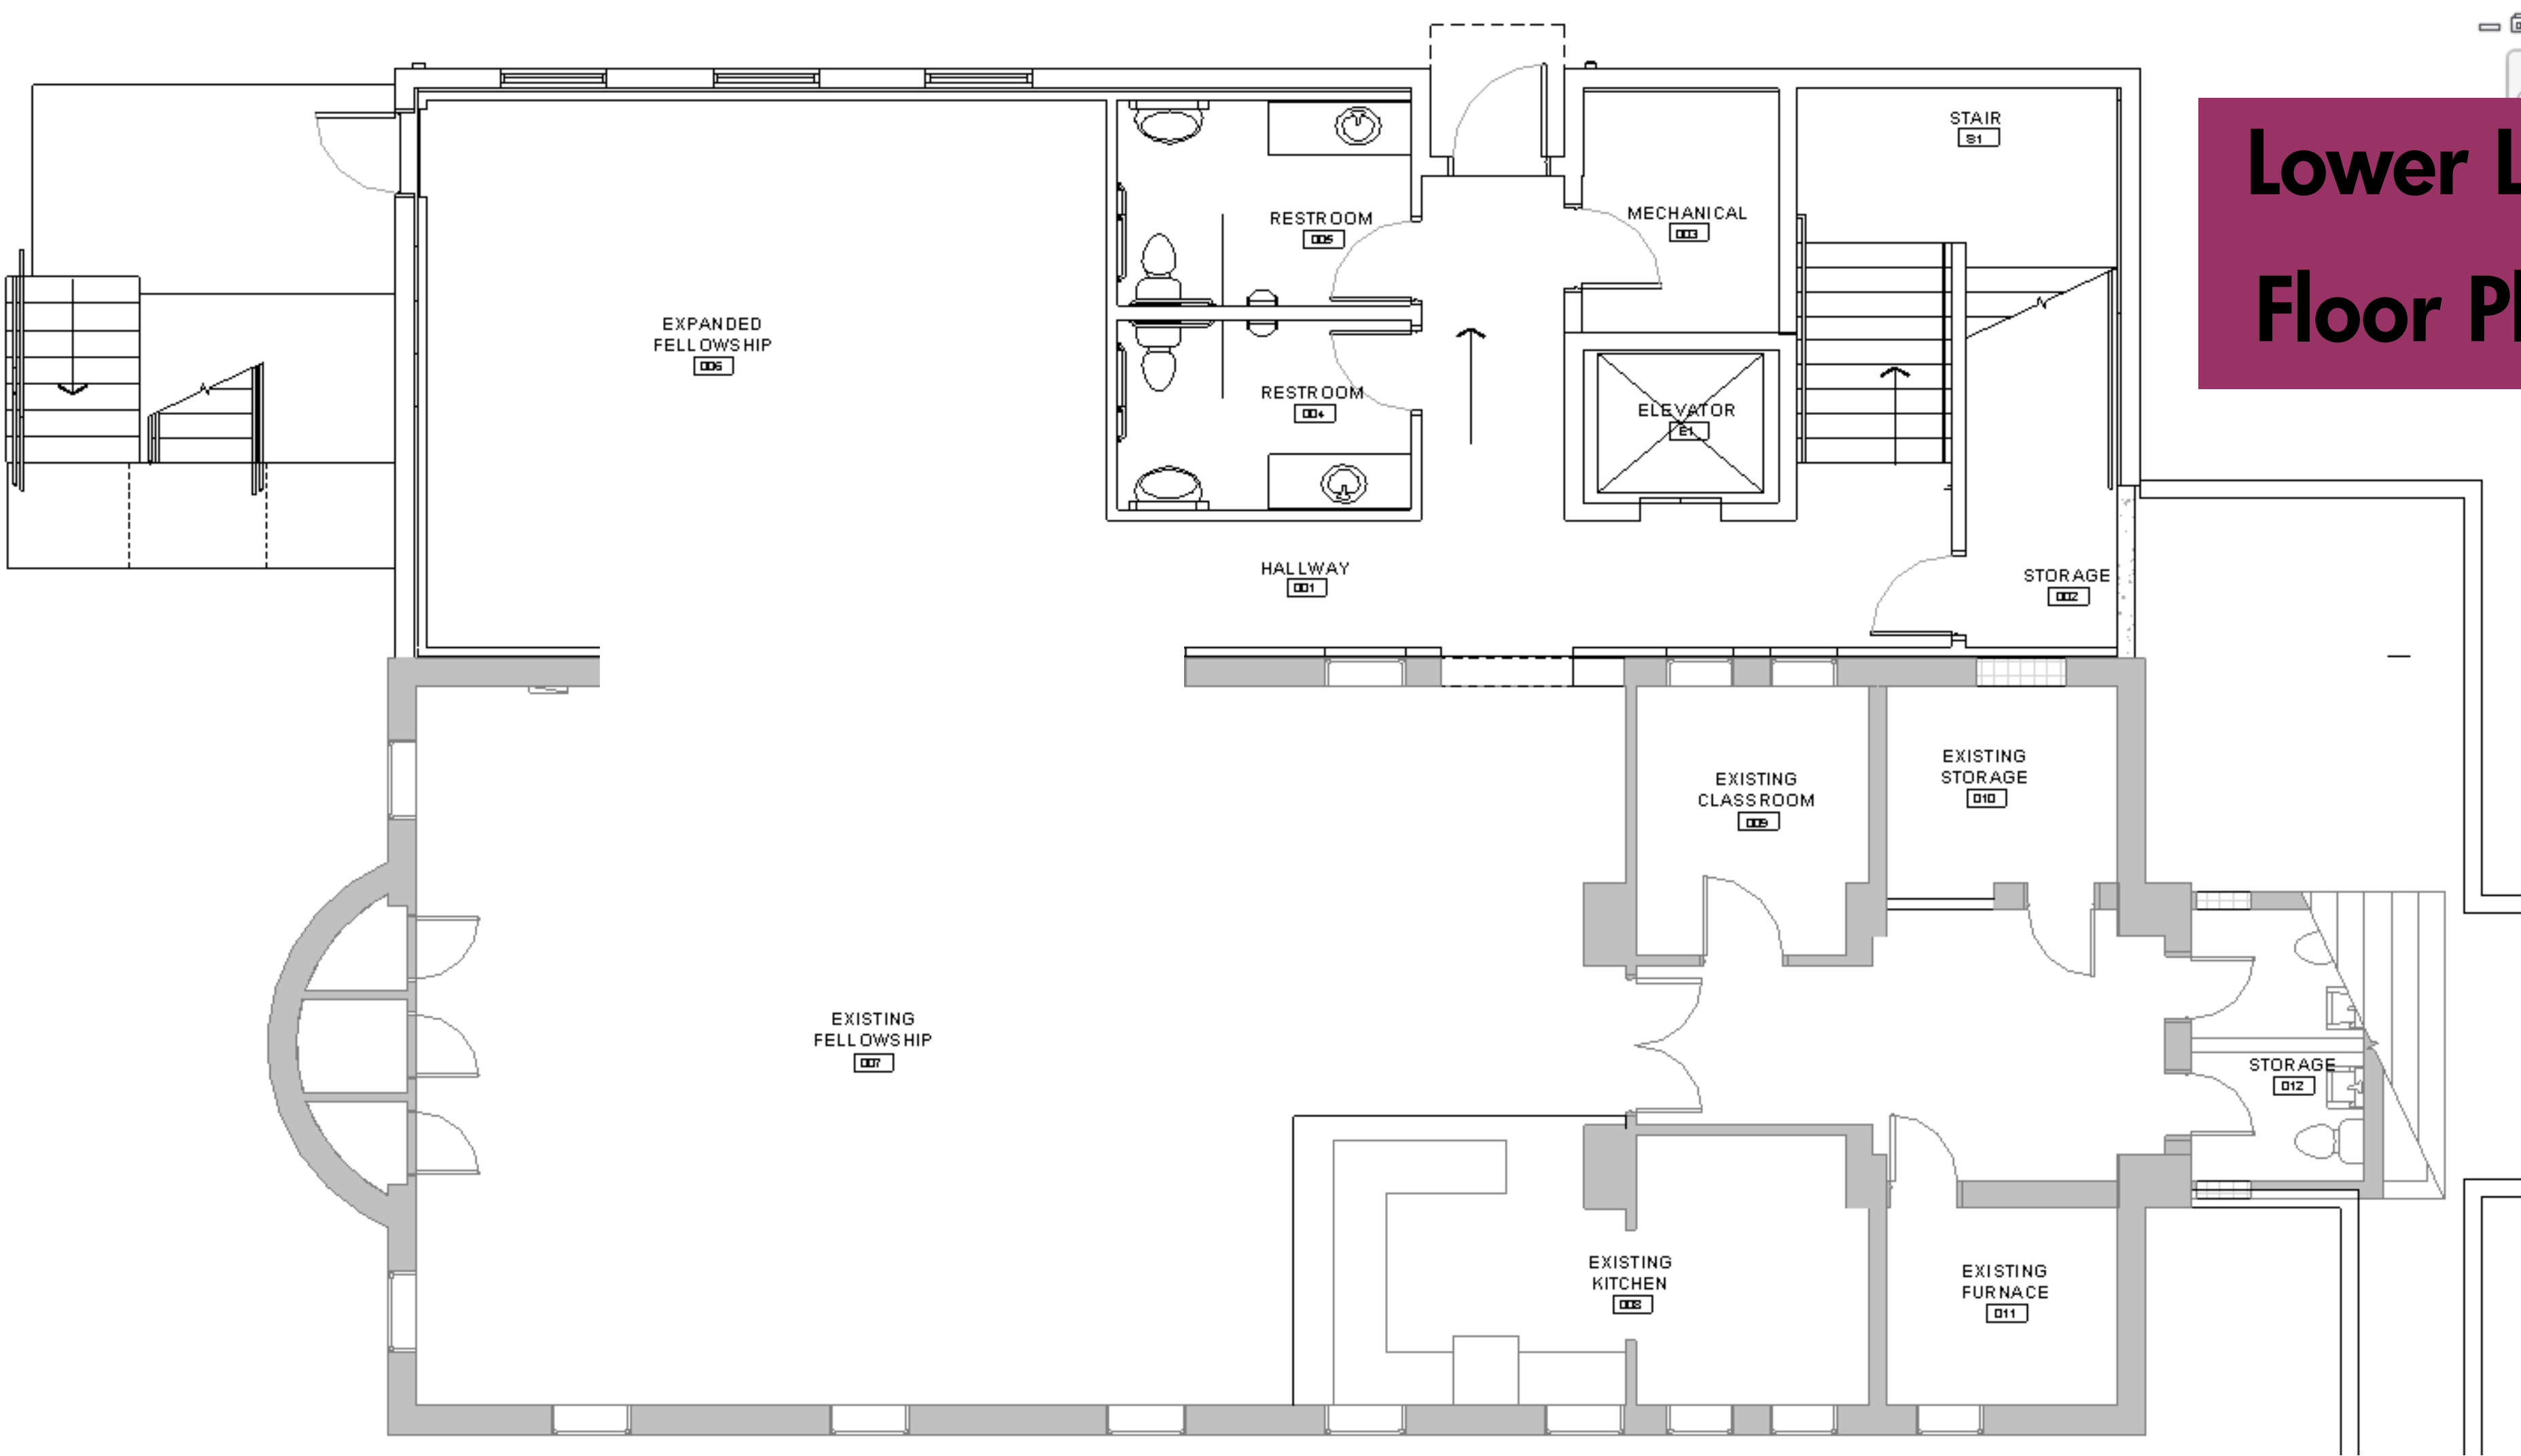

Lower Level
Floor Plan

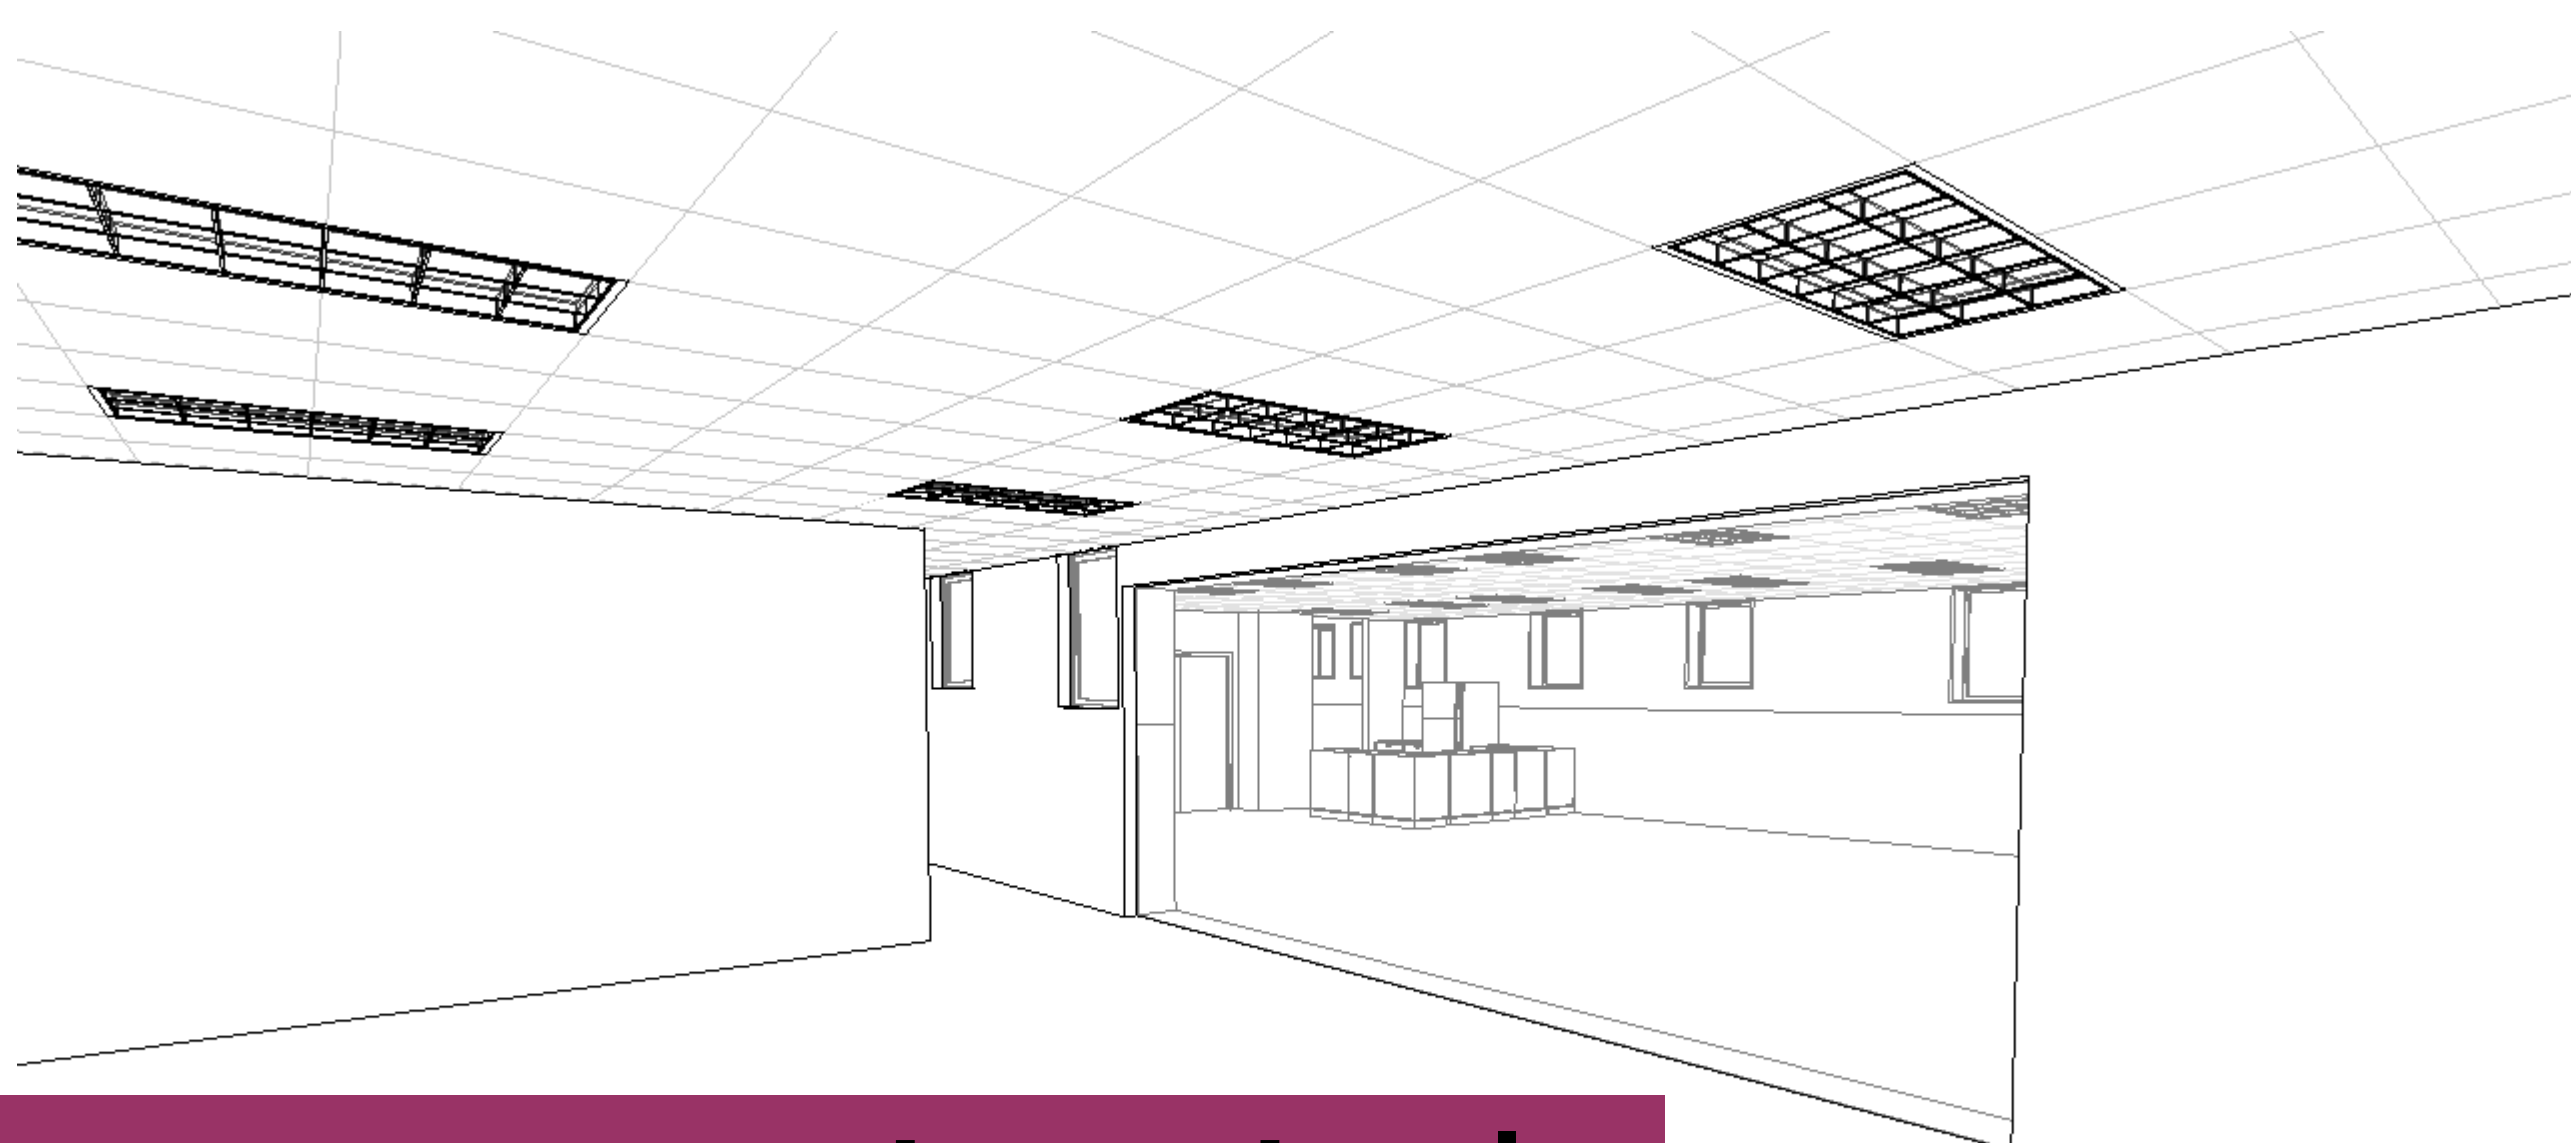


Lower Level
looking into existing fellowship hall

ST. JOHN THE BAPTIST GREEK ORTHODOX




Front Entry

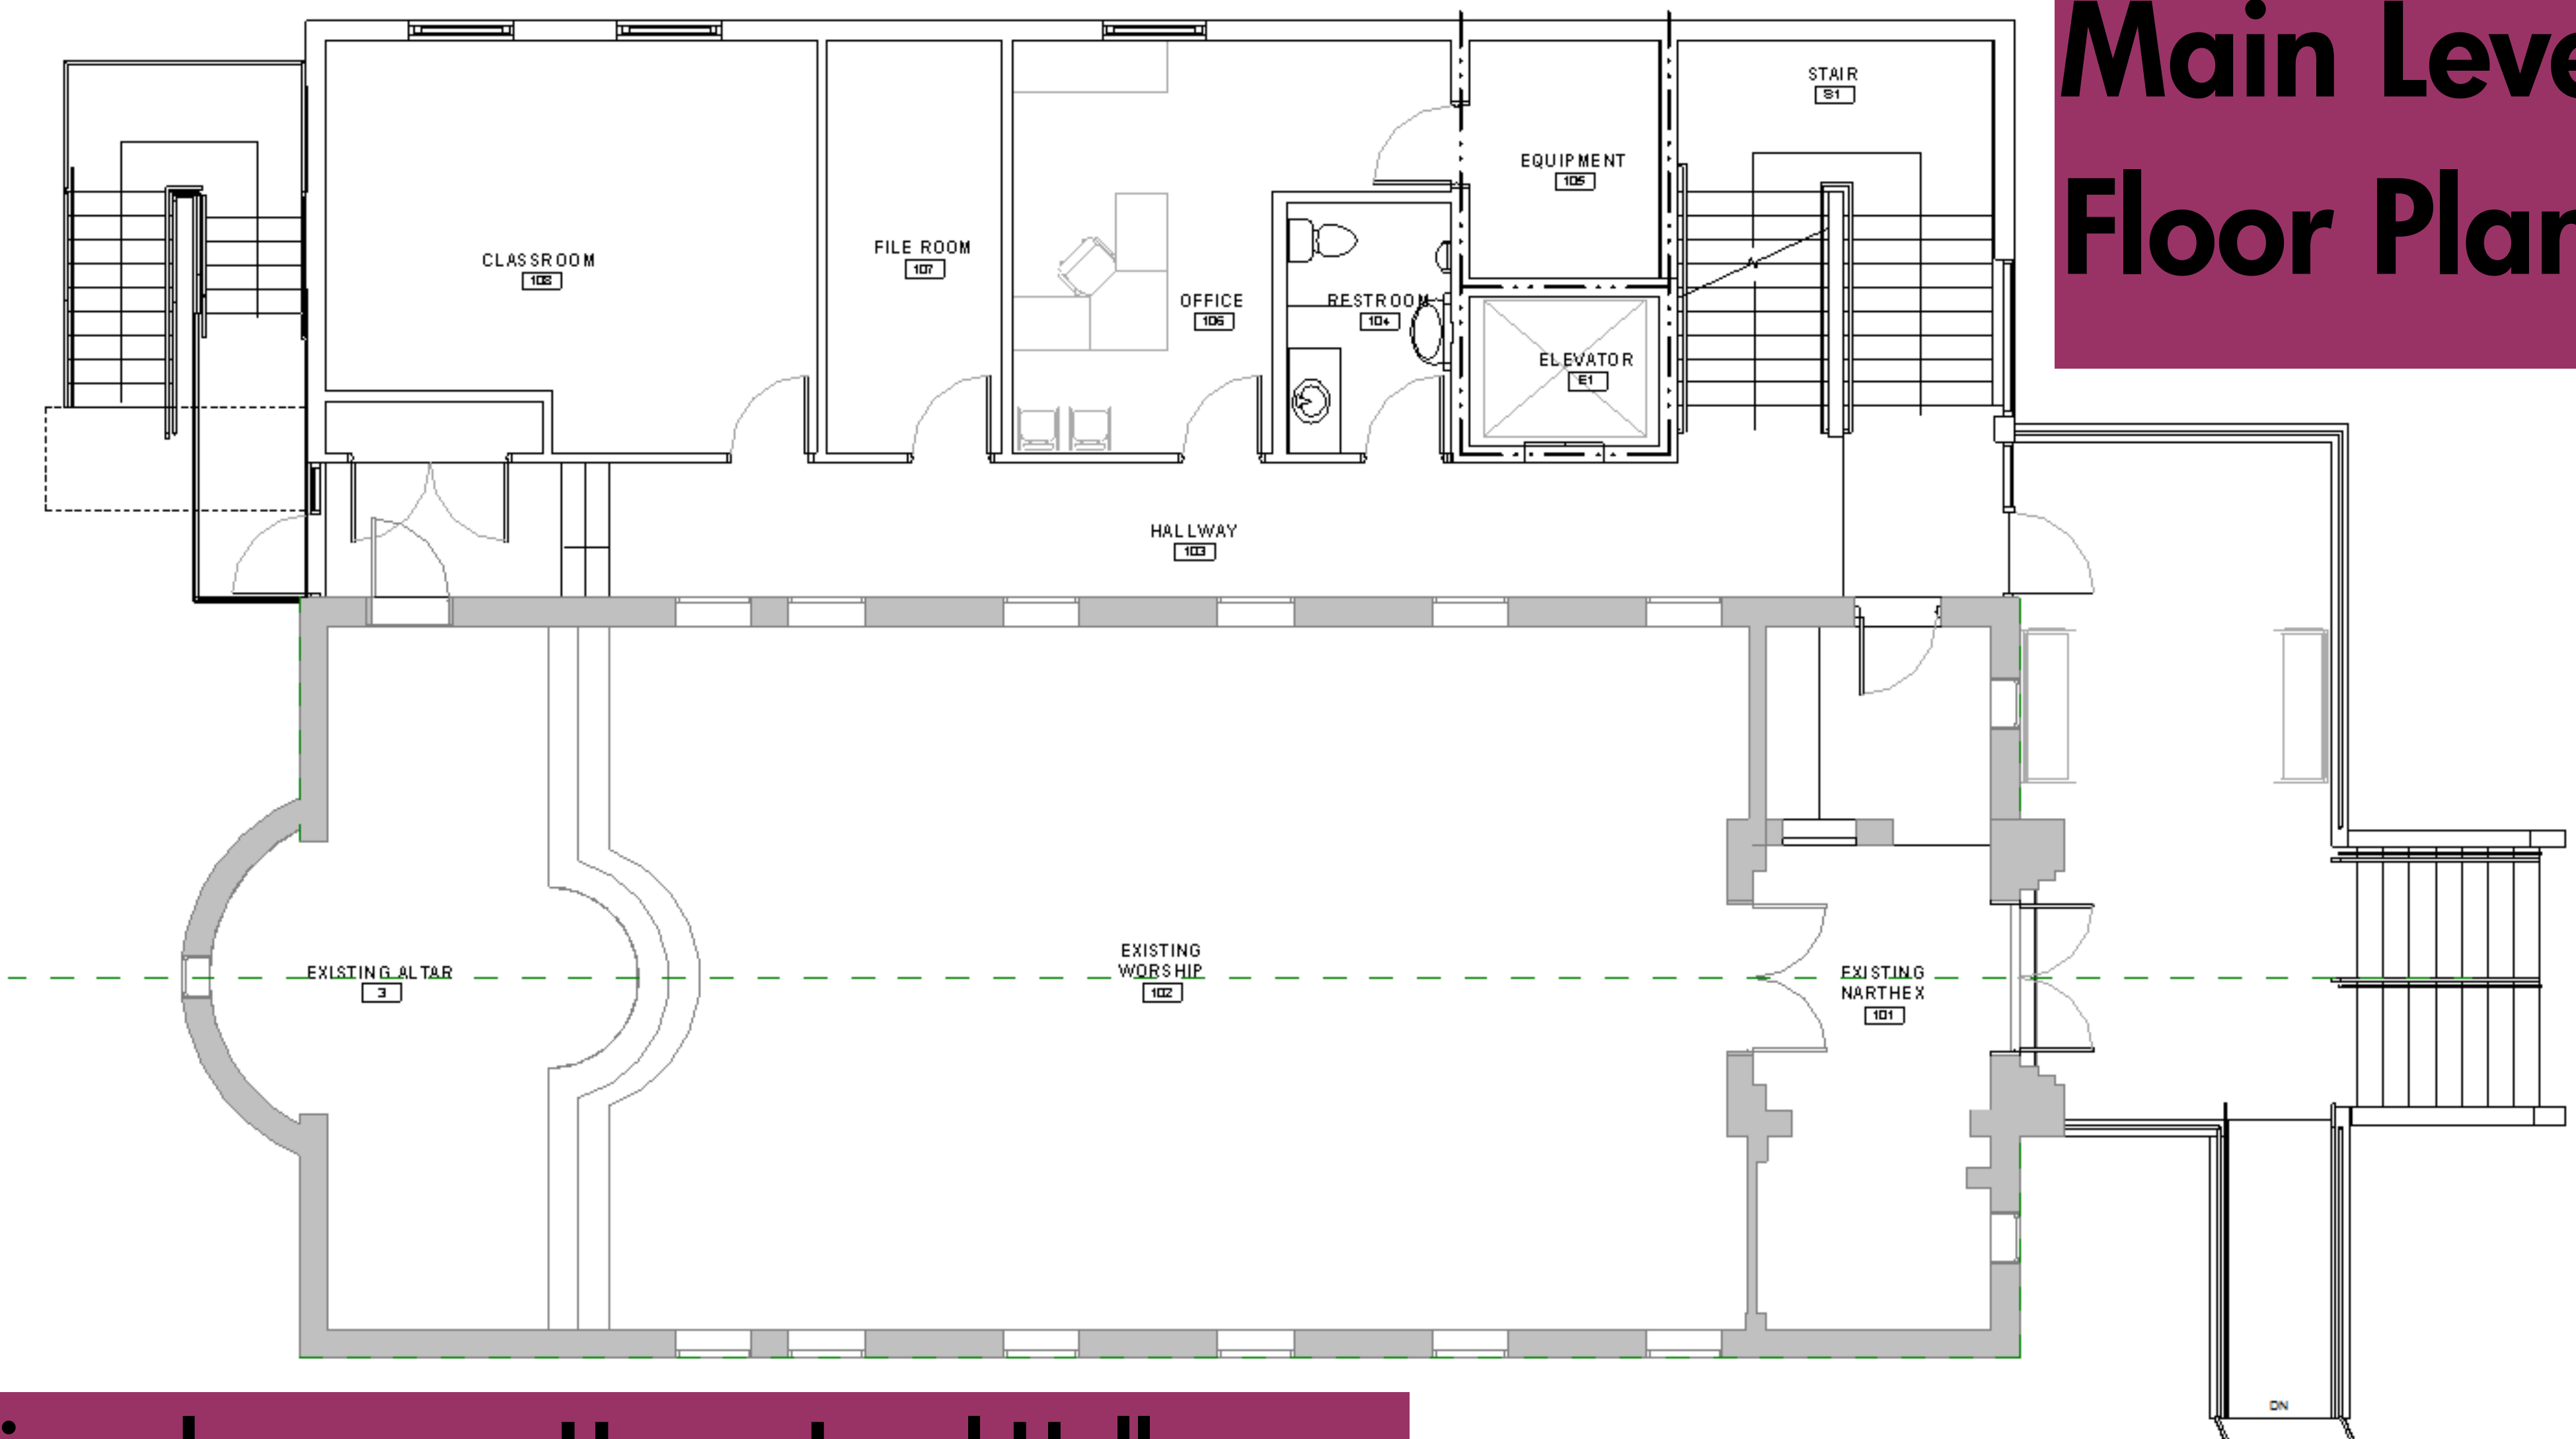

Main Level
Floor Plan

View down new Upper Level Hallway

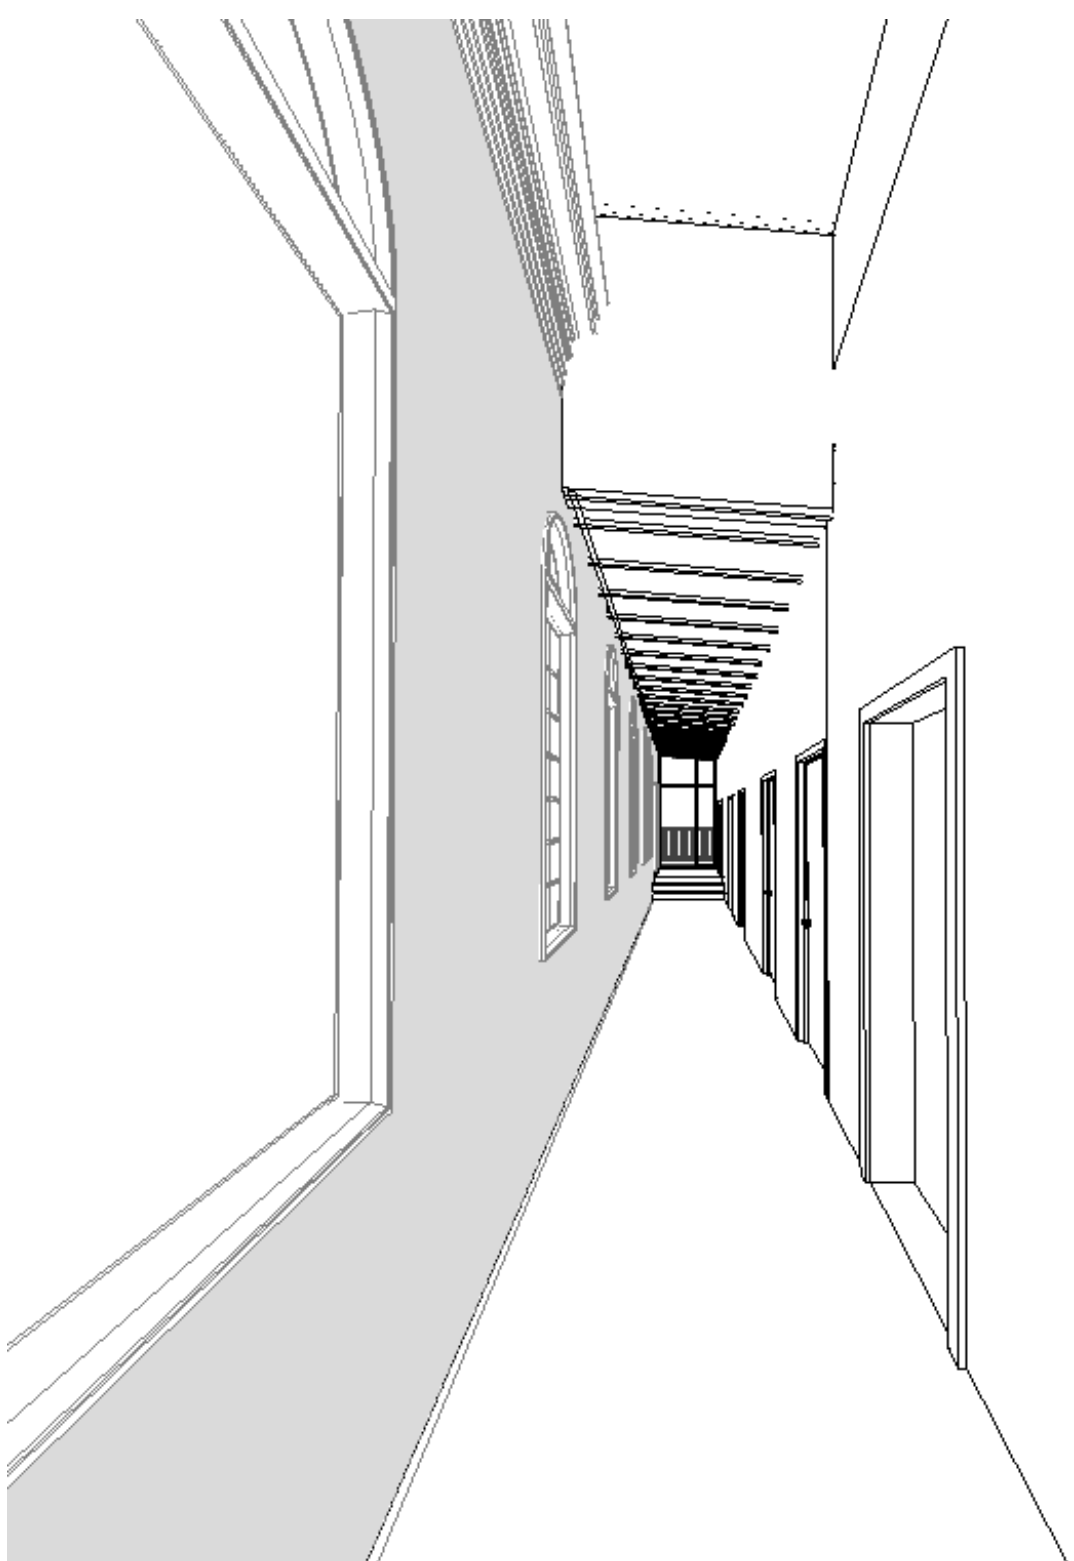

Exterior Ramp Configuration
from Parking Lot